

AMP-LE-S



LEF-5




LEF-5



LEF-5



LEF-5

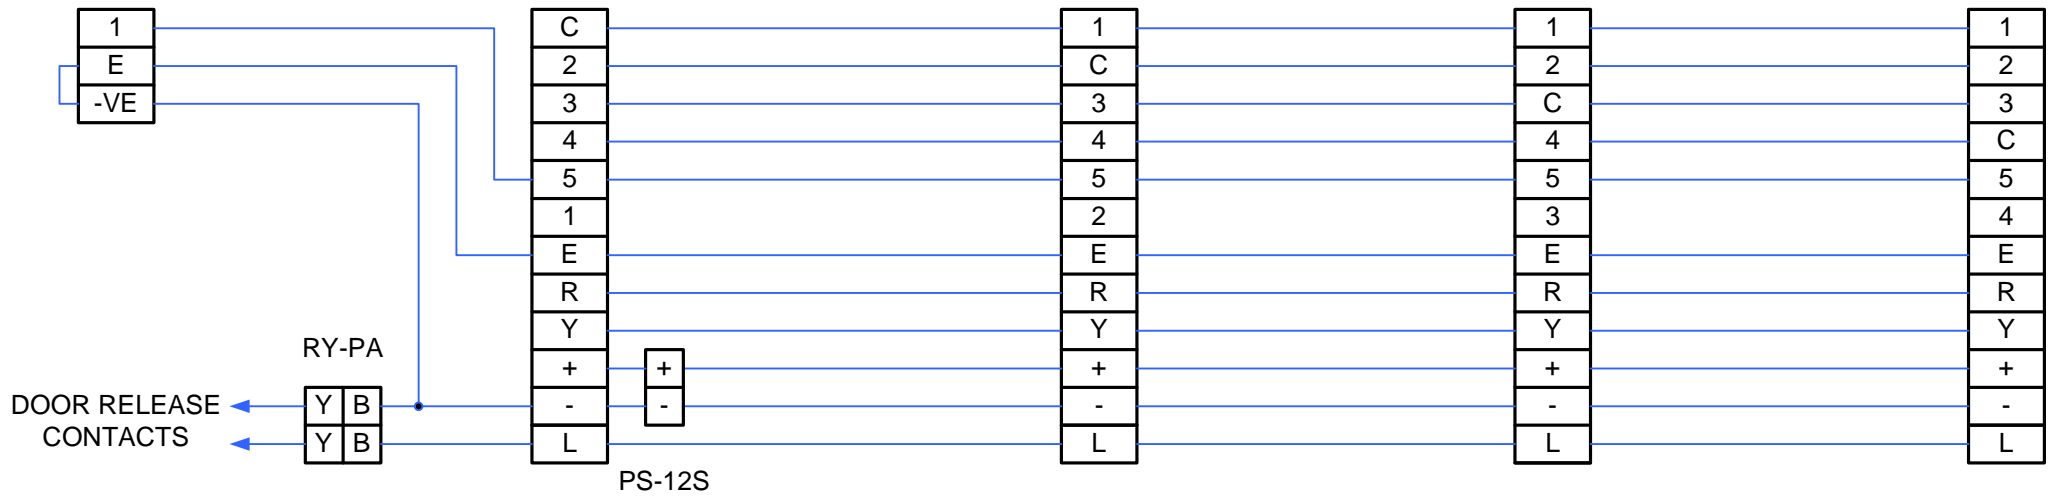

MAX 200M WITH 0.65mm DIAMETER CONDUCTOR



BC TECHNOLOGY LTD
 BC TEC HOUSE
 WALLIS CLOSE
 PARK FARM IND EST
 WELLINGBOROUGH
 NN8 6AG
 TEL: 01933 405050
 FAX: 01933 405454

TITLE: AIPHONE SINGLE DOOR MULTI MASTER LEF		CUSTOMER REF: LEF SYSTEM	DRAWING REF: LEF SYSTEM
DATE: 24/01/06	CABLE TYPE: MULTI CORE CABLES. CONDUCTOR SIZE DETERMINES DISTANCE.	MAXIMUM DISTANCE: 200M	PG: 1 OF 1
DRAWN BY: Paul Carey	DESCRIPTION: WIRING DIAGRAM FOR A SINGLE ENTRANCE TO CALL 4 x LEF-5'S WITH INTERNAL INTERCOM.		